


① SIDE ELEVATION 01  
1 : 50

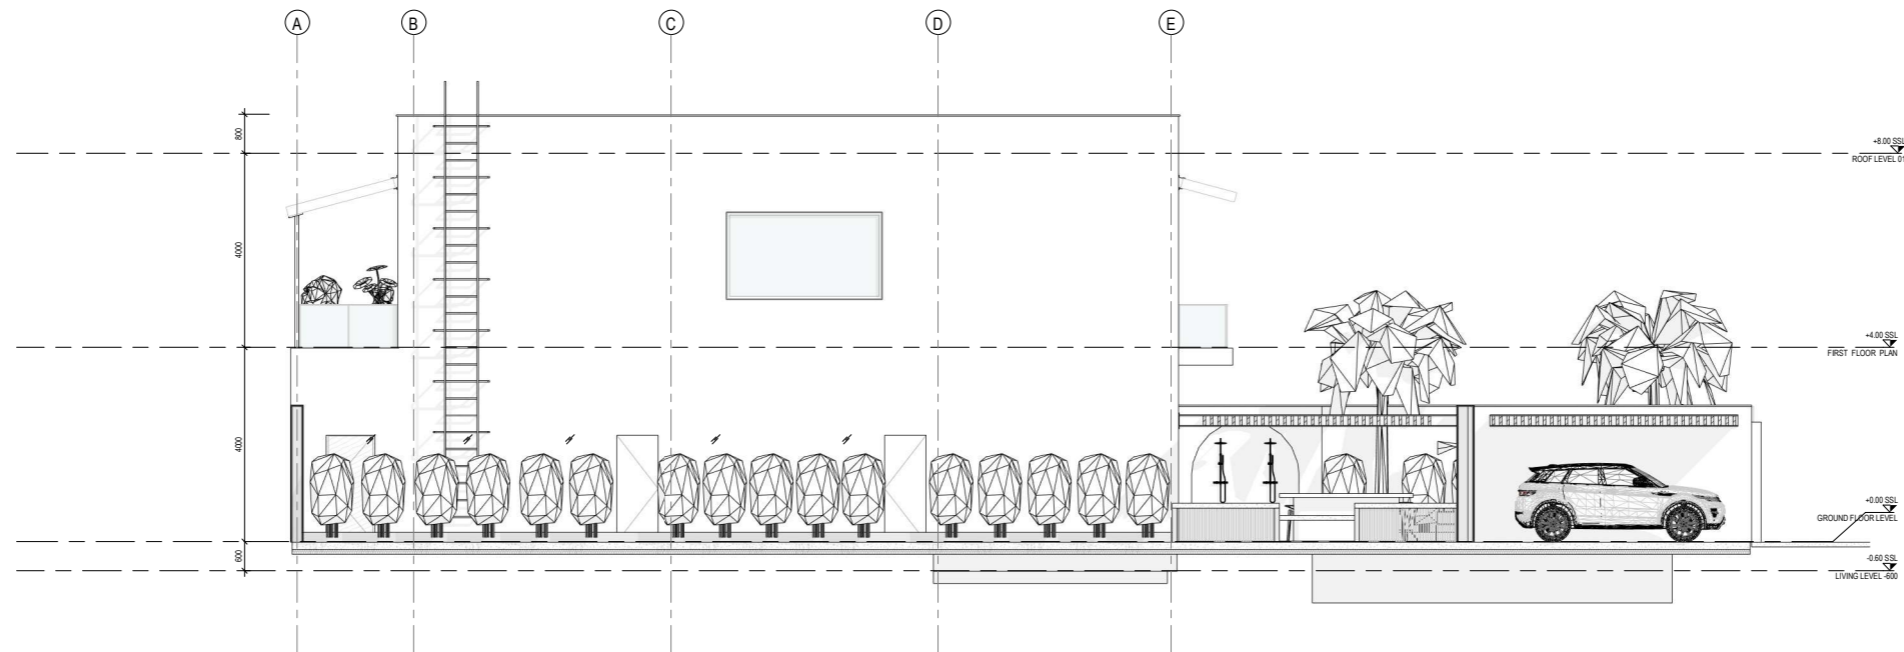

② SIDE ELEVATION 02  
1 : 50

Client	المطور
ART VILLAS BALI	
Lead Consultant	
<b>STUDIO NOVE</b>	
Stamp	التوقيع
الختم	التوقيع
Executive Architect / ADR	
Stamp	التوقيع
الختم	التوقيع

CONSTRUCTION DOCUMENTS

Keptan
--------

ASSET CODE	ASSET BASE LEVEL (FFL)	ASSET SURVEY LEVEL (FFL)
	+4.00	

No	Date	ISSUED FOR CONSTRUCTION	Sh
19-10-2023			

Rev.	Date	Reason for Issue	Chk
------	------	------------------	-----

Project

**PRIVATE VILLA BALI**

Building Name

Building Number

Plot Number


Drawing Title

**ART VILLAS BALI - BUILDING ELEVATIONS SHEET 1**


Model File Reference		
Drawn By	Checked By	Approved By
STUDIO NOVE		
Project No.	Issue Date	Scale
	19-10-23	1:50
Drawing Number	Revision	
	NO	






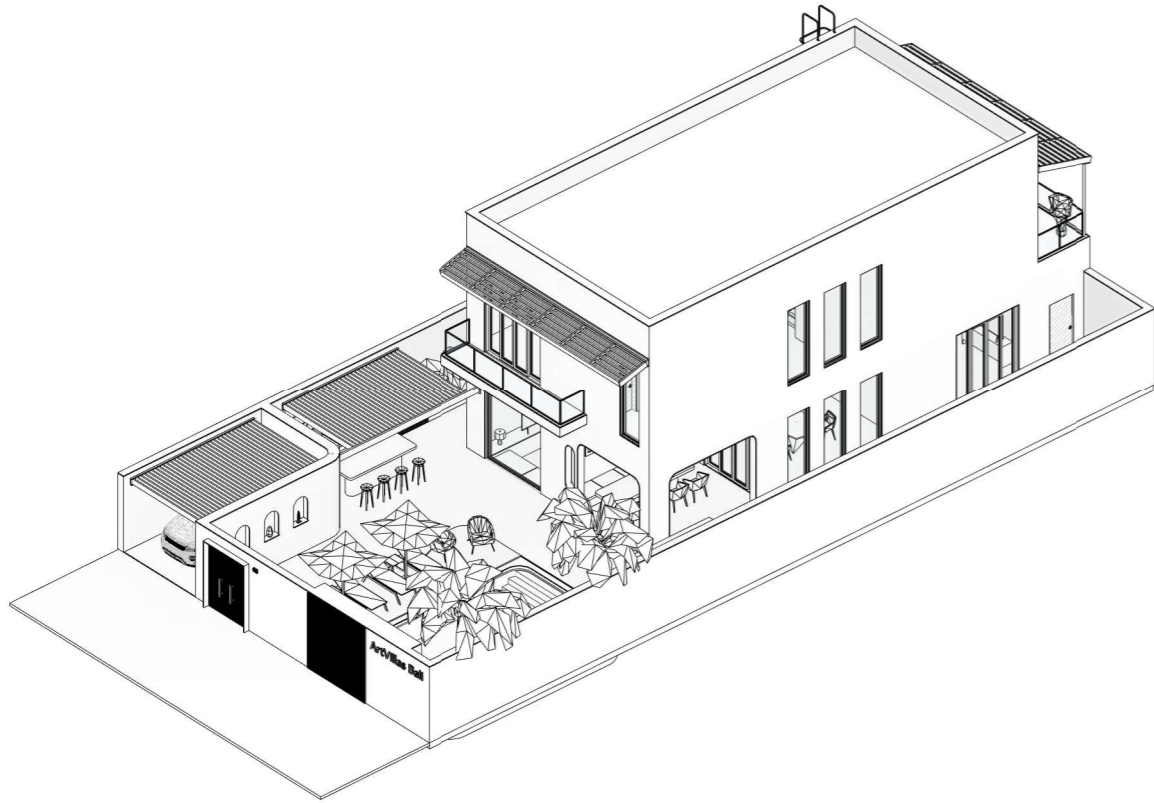


1 3D VIEW 01

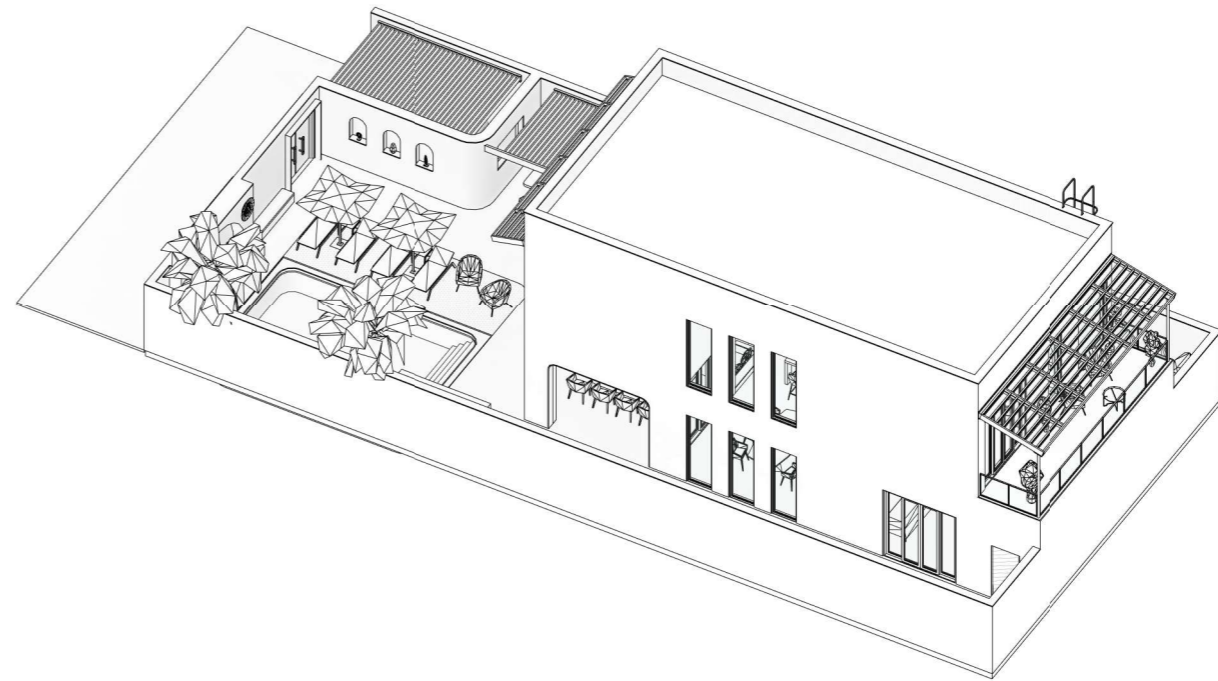

3 3D VIEW 02

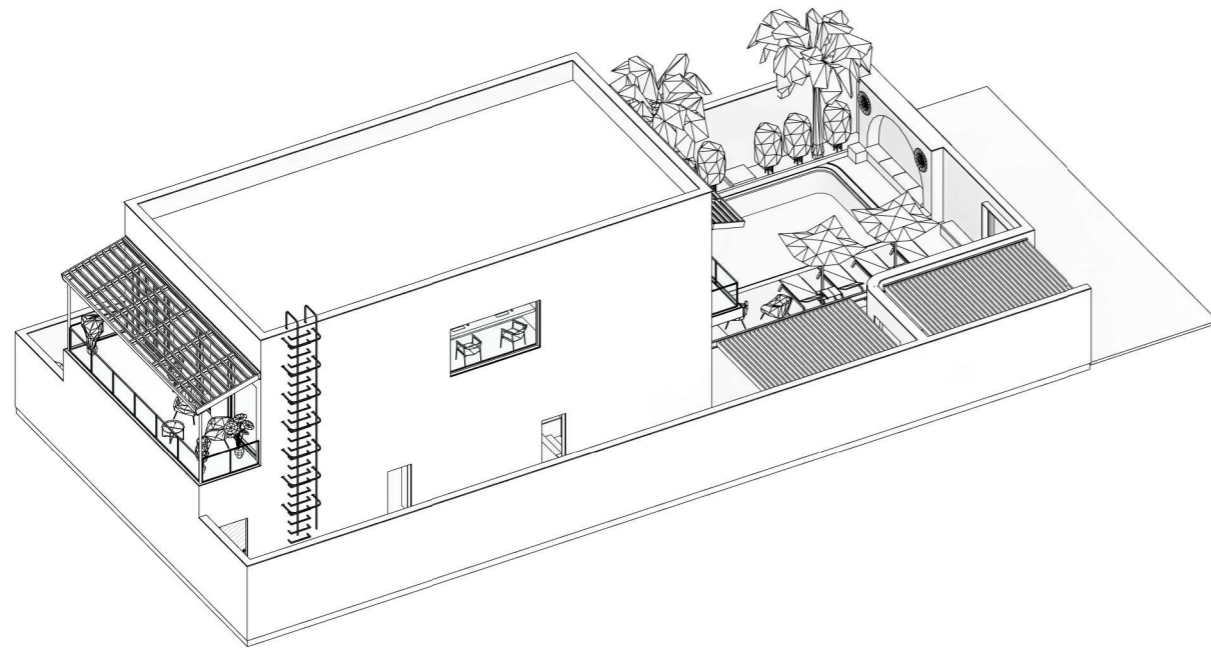

4 3D VIEW 03

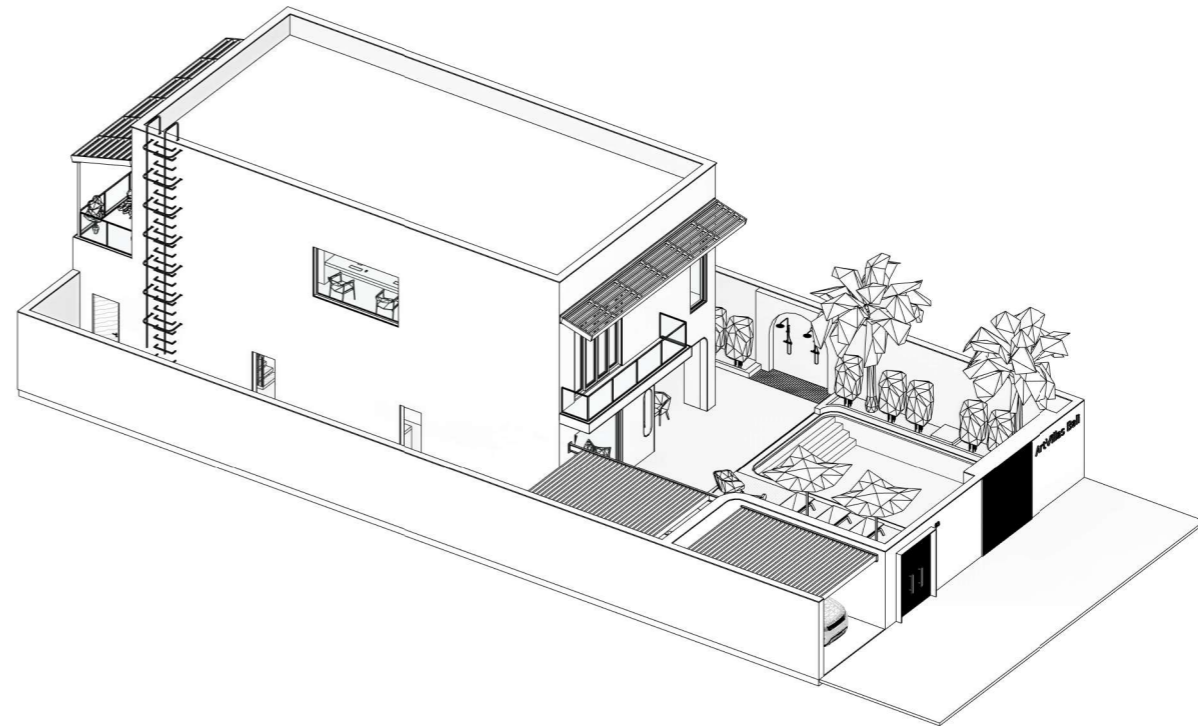

2 3D VIEW 04

Client	المطور
ART VILLAS BALI	
Lead Consultant	
<b>STUDIO NOVE</b>	
Stamp	التوقيع
الختم	Signature
Executive Architect / ADR	
Stamp	التوقيع
الختم	Signature

**CONSTRUCTION DOCUMENTS**

Keypin
--------

ASSET CODE	ASSET BASE LEVEL (FFL)	ASSET SURVEY LEVEL (FFL)
	+0.00m	

No	Date	ISSUED FOR CONSTRUCTION	Sh
Rev.	Date	Reason for Issue	Chg

Project

**PRIVATE VILLA BALI**

Building Name
Building Number
Plot Number
Drawing Title

**ART VILLAS BALI - 3D VIEWS**

Model File Reference

Drawn By	Checked By	Approved By
STUDIO NOVE		
Project No.	Issue Date	Scale
	19-10-23	1:50
Drawing Number	Revision	
	NO	